

NEW 2X4 WALL

NEW 2X6 WALL

NEW 8" CMU WALL


1821 Myrtle Street
Sarasota, FL 34234
(941) 355-8527
(941) 351-8129 fax
info@customadd.com

*New Residence for
Lot 20
Port Charlotte, Florida*




ISSUE DATE		
DATE	BY	REASON
3/7/16	JTL	Construction Doc.'s
DRAWN JTL	CHECKED JTL	APPROVED JTL

SHEET #
A-2

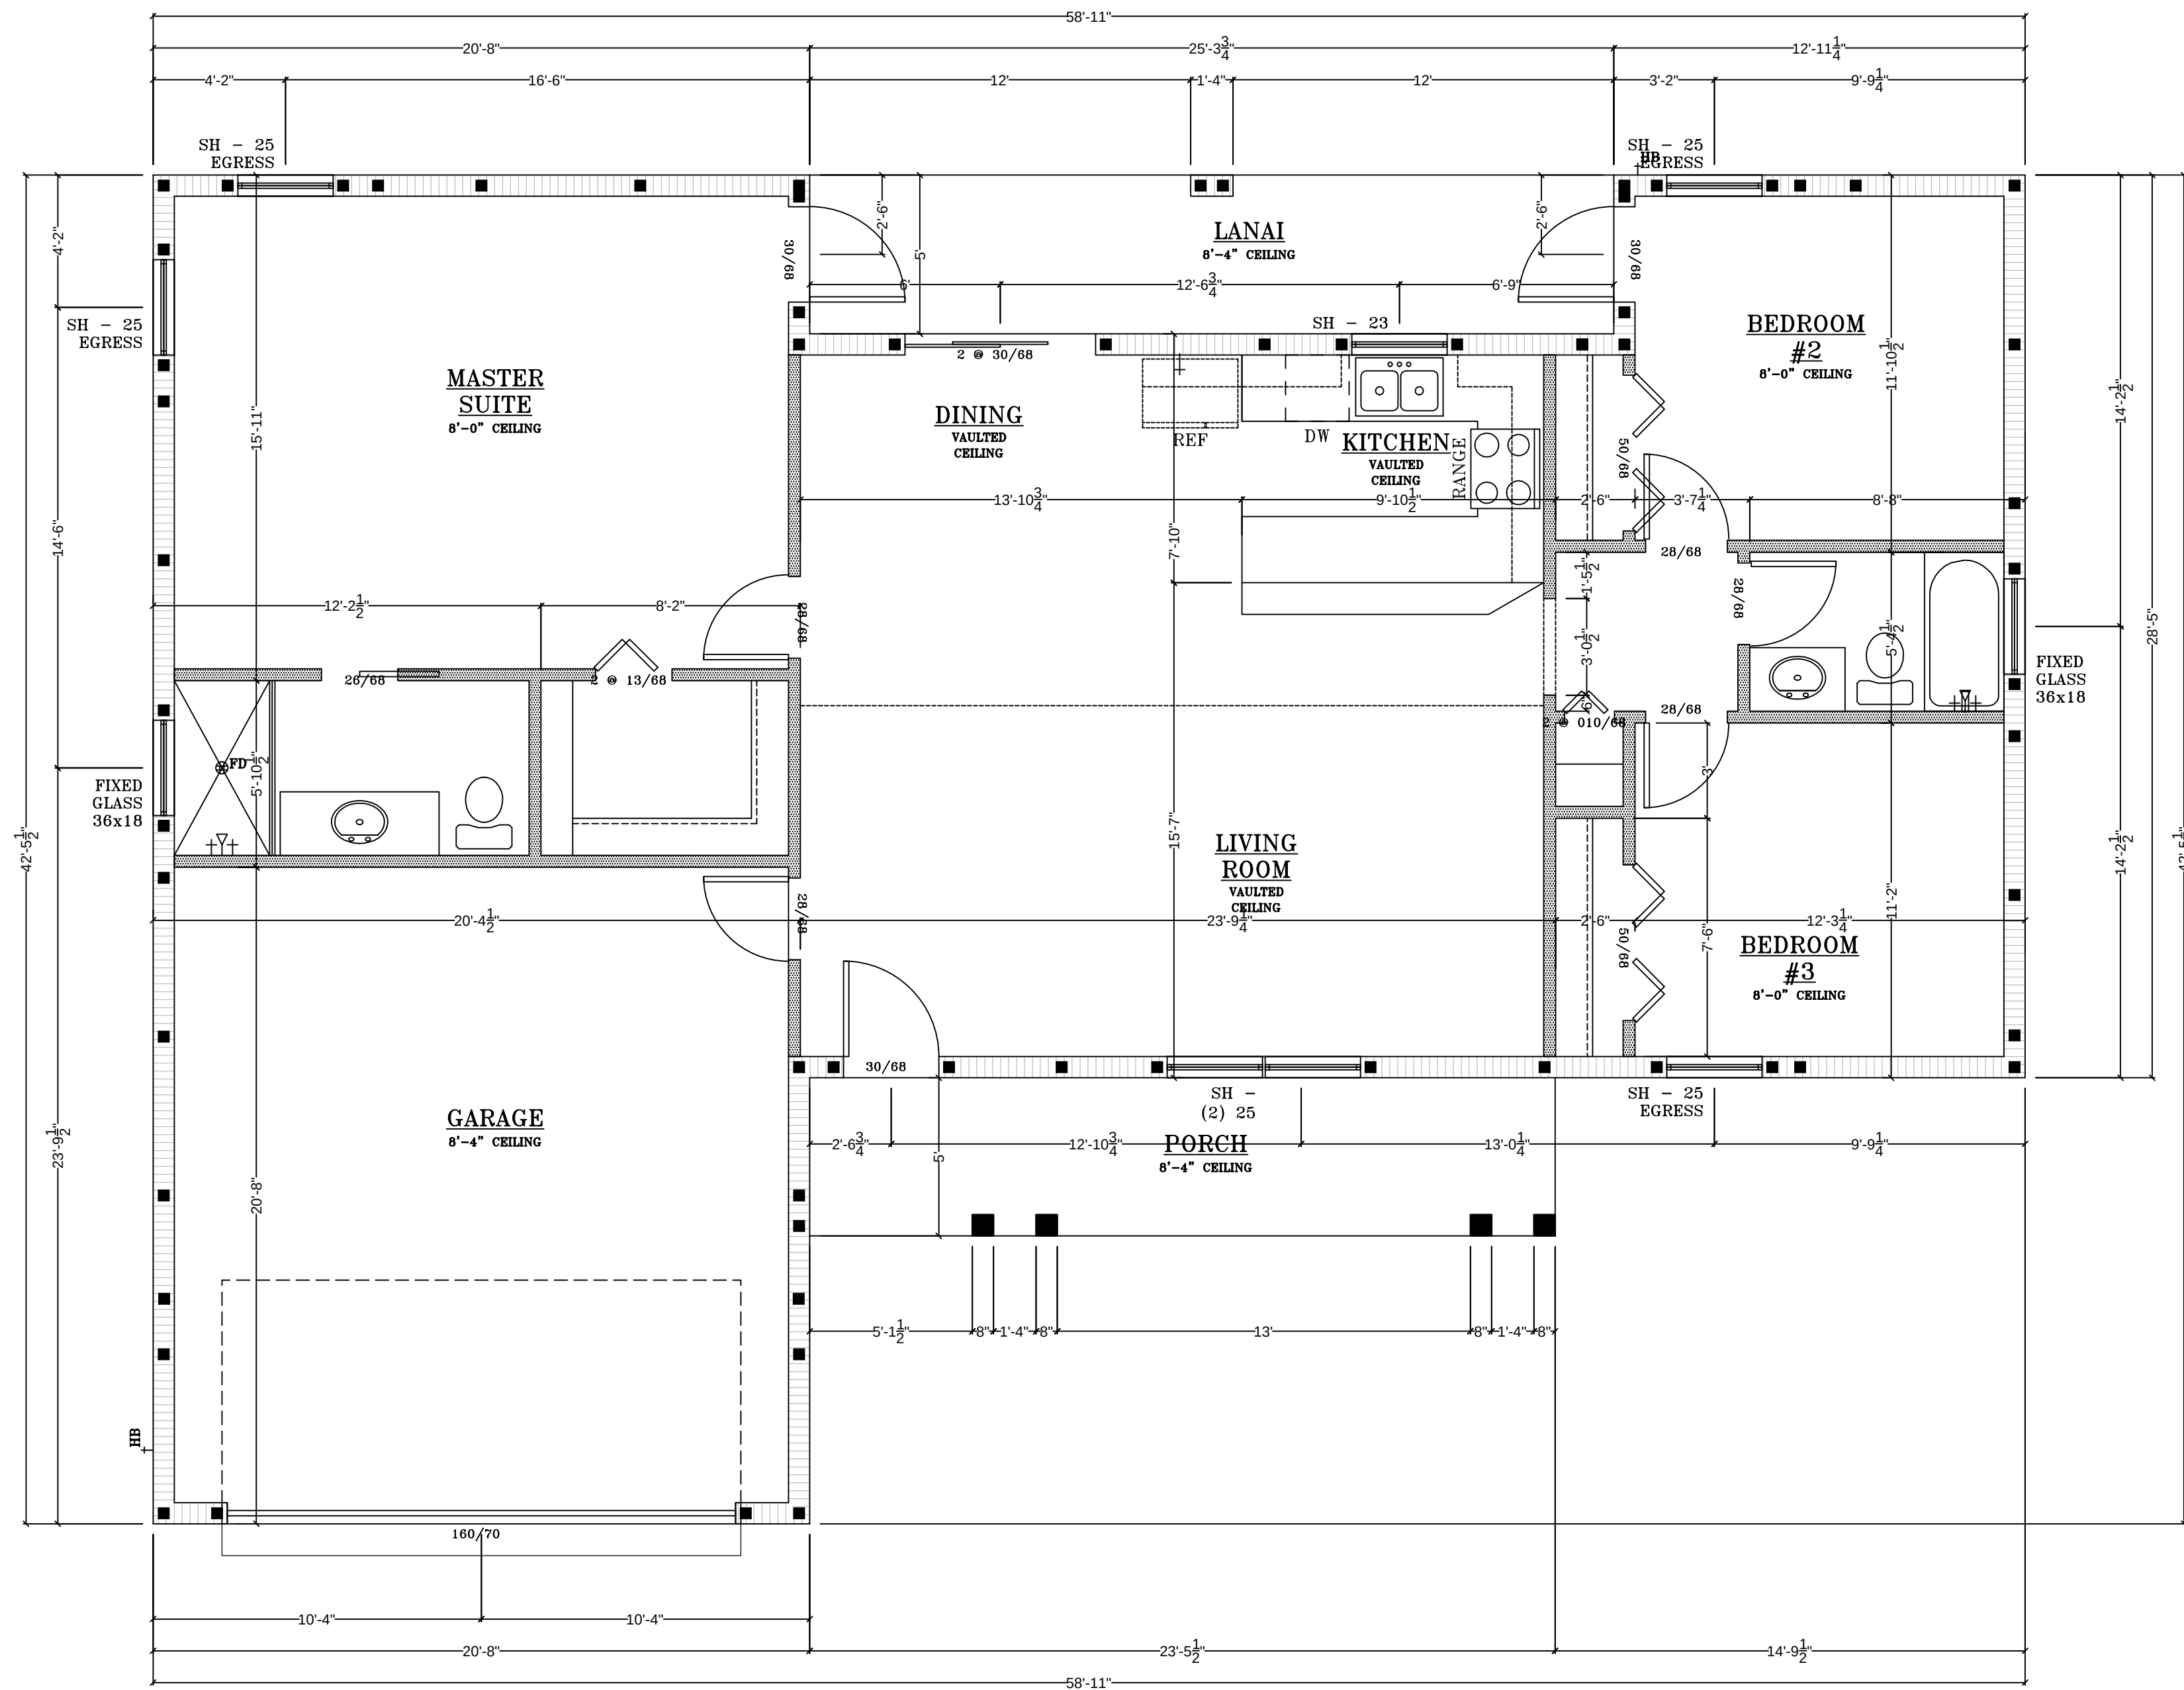


FLOOR PLAN
SCALE : ¼" = 1'-0"


1821 Myrtle Street
Sarasota, FL 34234
(941) 355-8527
(941) 351-8129 fax
info@customadd.com

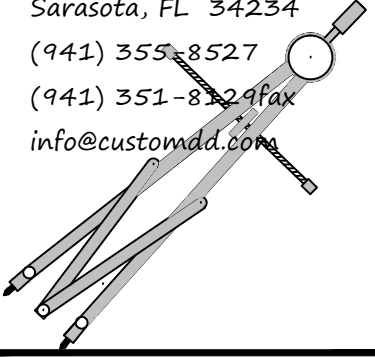

New Residence for
Lot 20
Port Charlotte, Florida

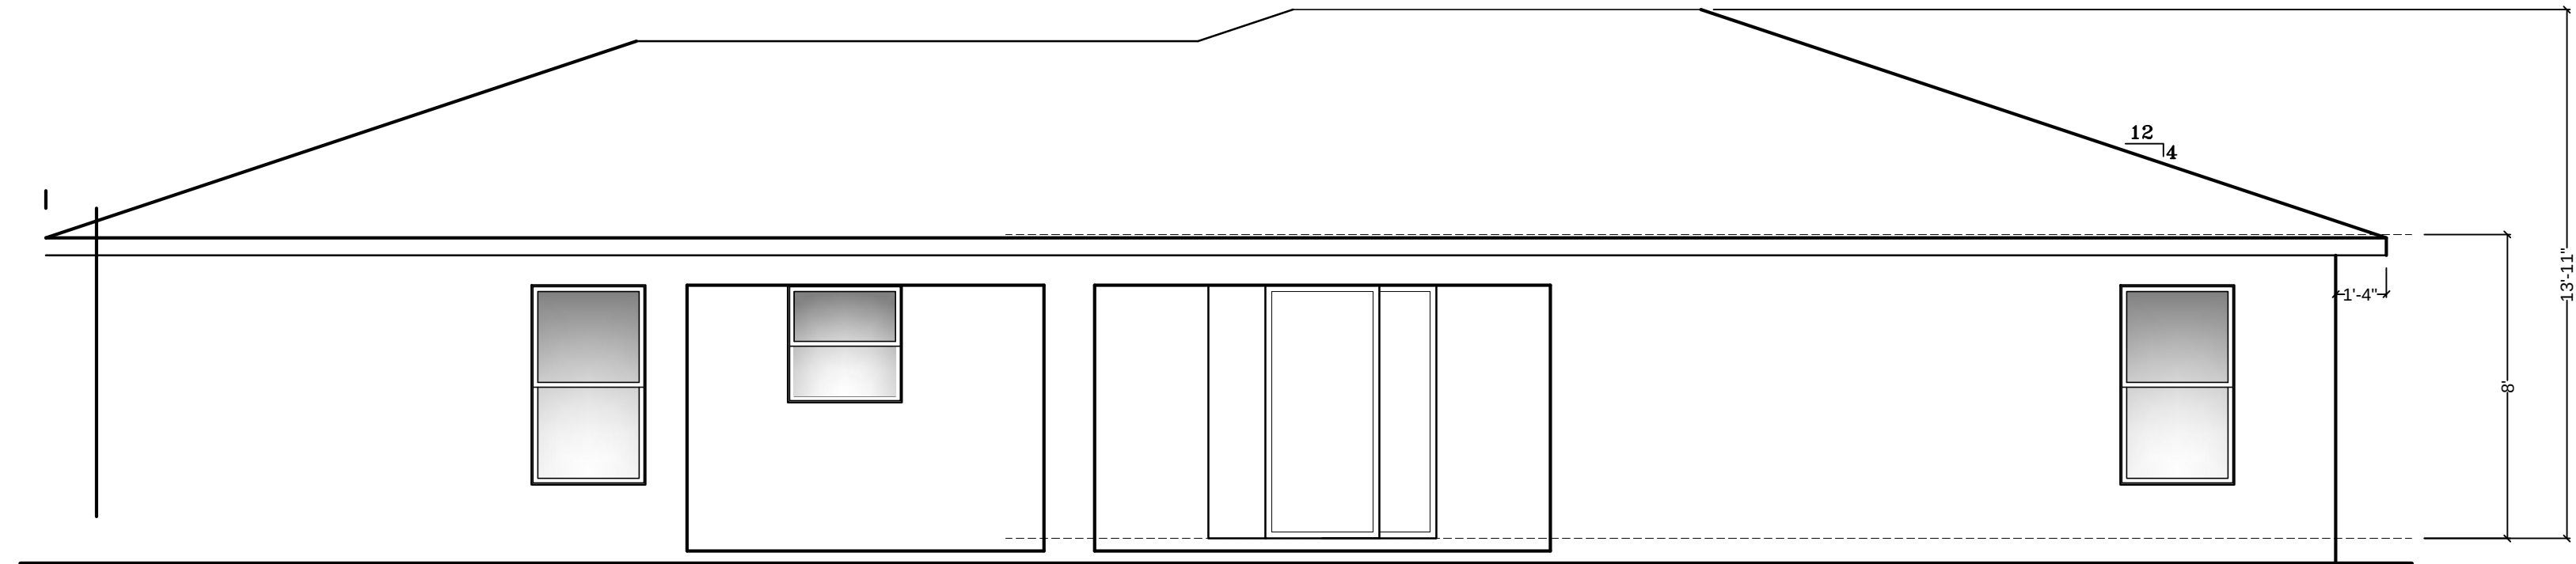

SCALE : $\frac{1}{4}" = 1'-0"$

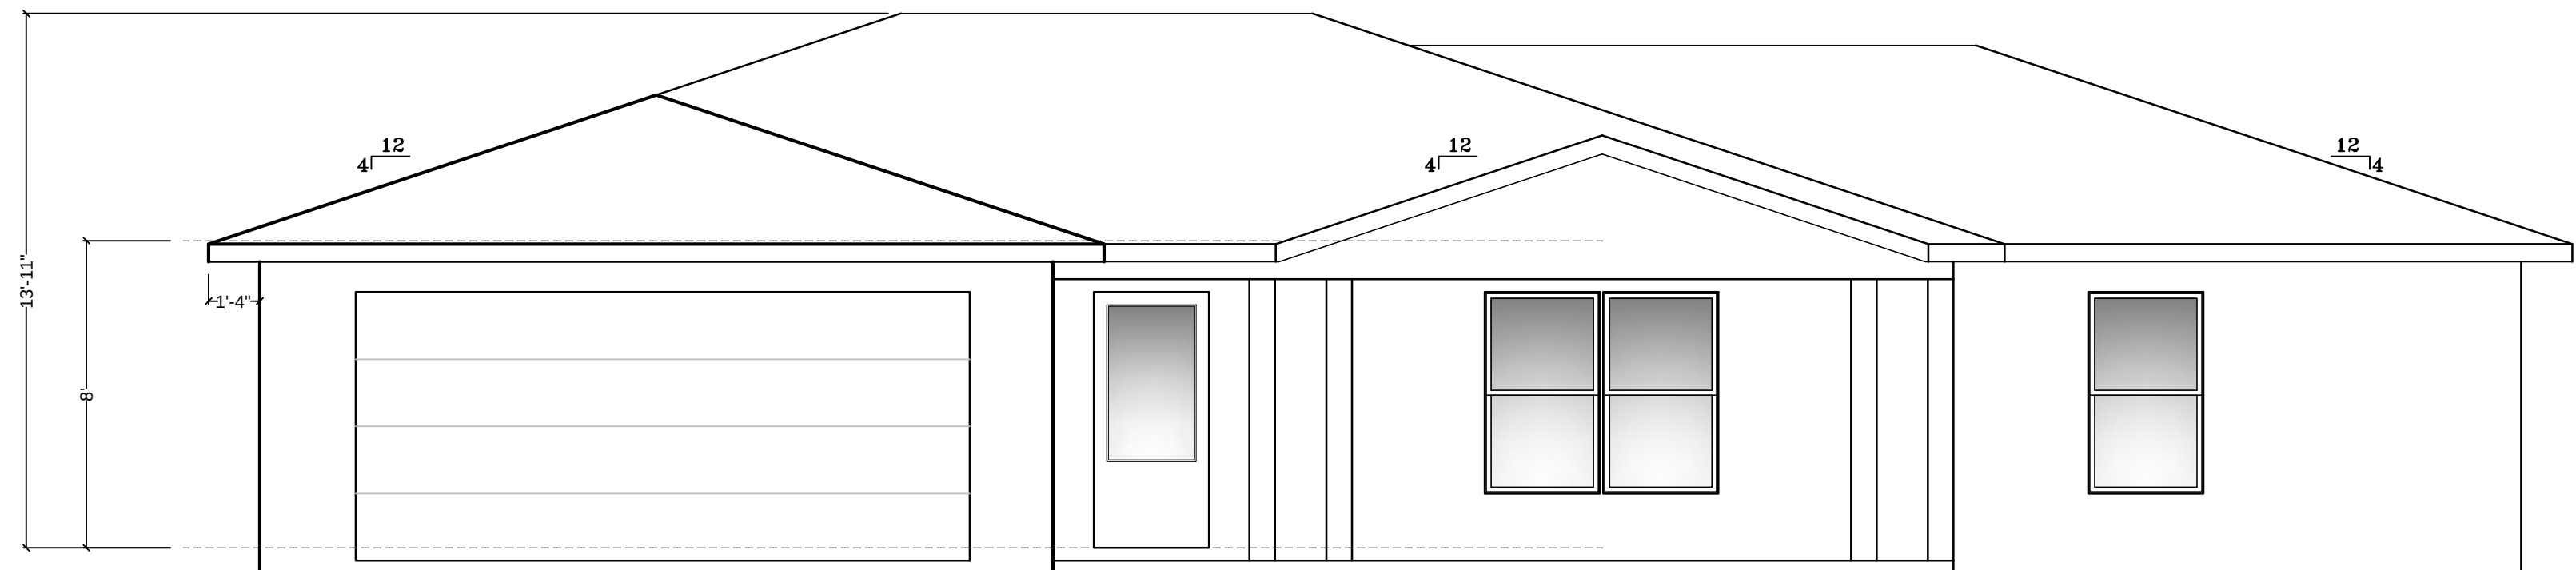

SCALE : $\frac{1}{4}" = 1'-0"$

Cert. of Auth. #28488



Consulting Engineers, P.L.L.C.
DEREK W. NEWCOMER, PE #69010
4315 53RD AVE E, BRADENTON FL 34203
TEL (941) 365-1900/ FAX (888) 365-4041
EMAIL : DEREK@APEXENGINEER.COM

Structural Components Only


[illegible]

SHEET #
A-3


1821 Myrtle Street
Sarasota, FL 34234
(941) 355-8527
(941) 351-8129 fax
info@customadd.com



*New Residence for
Lot 20
Port Charlotte, Florida*

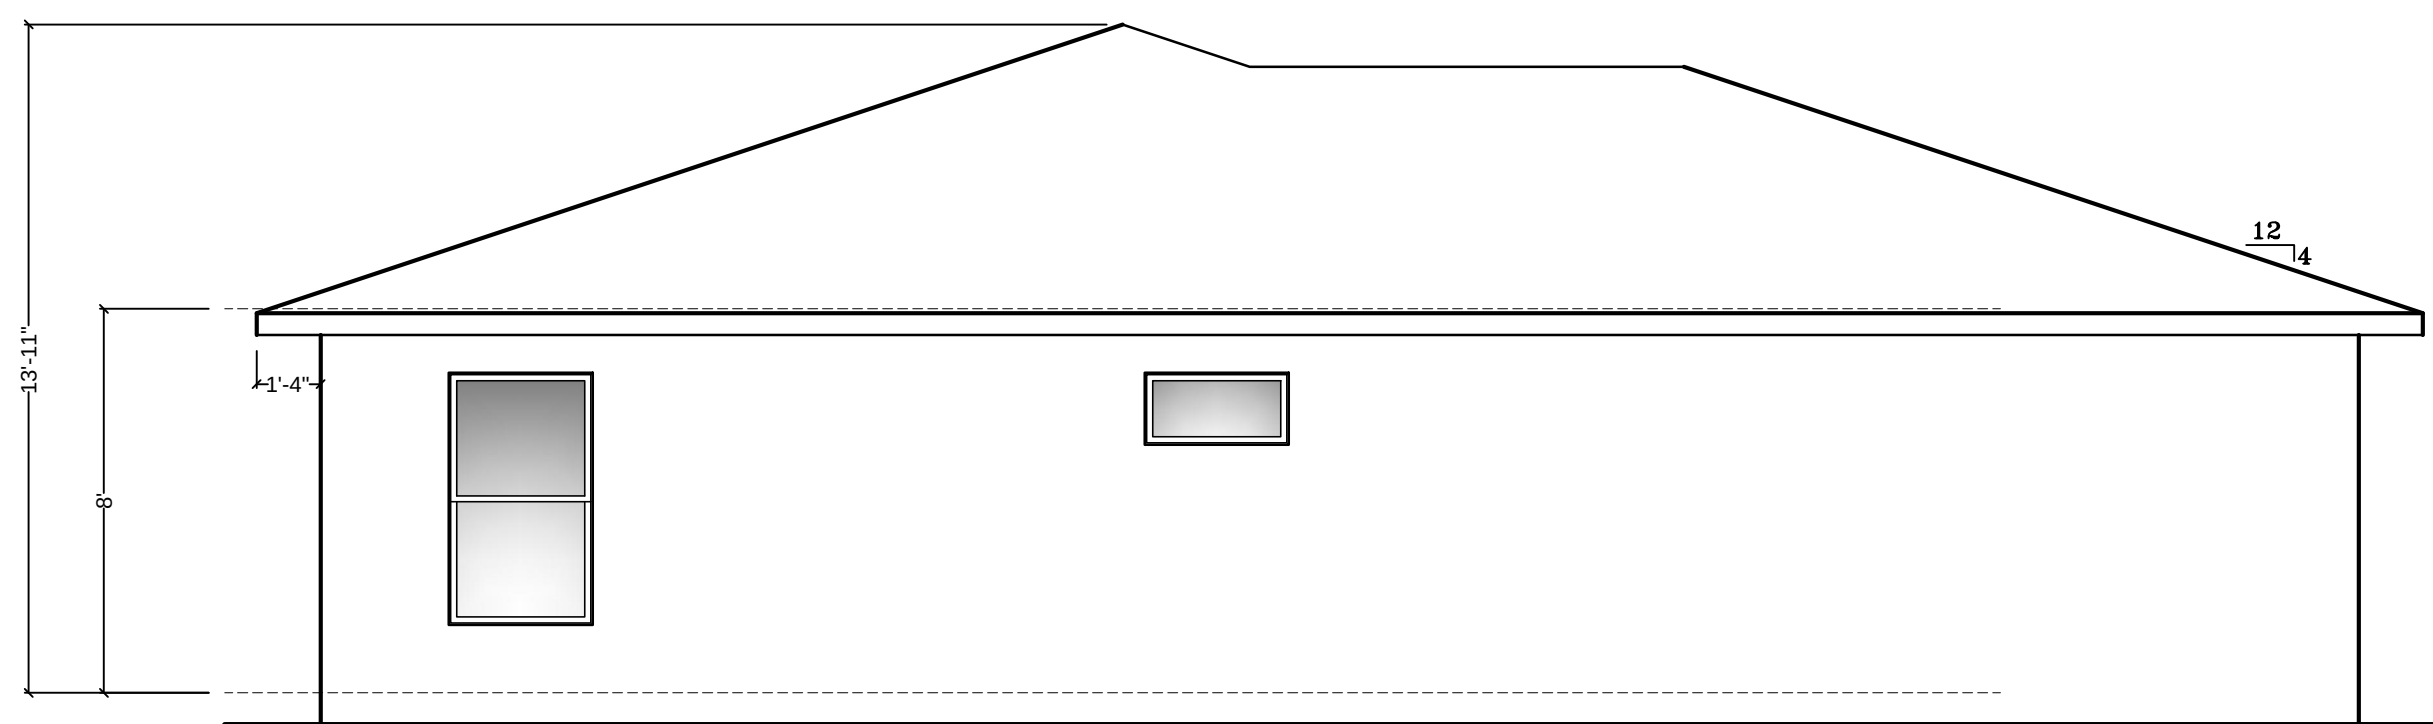


SCALE : $\frac{1}{4}" = 1'-0"$

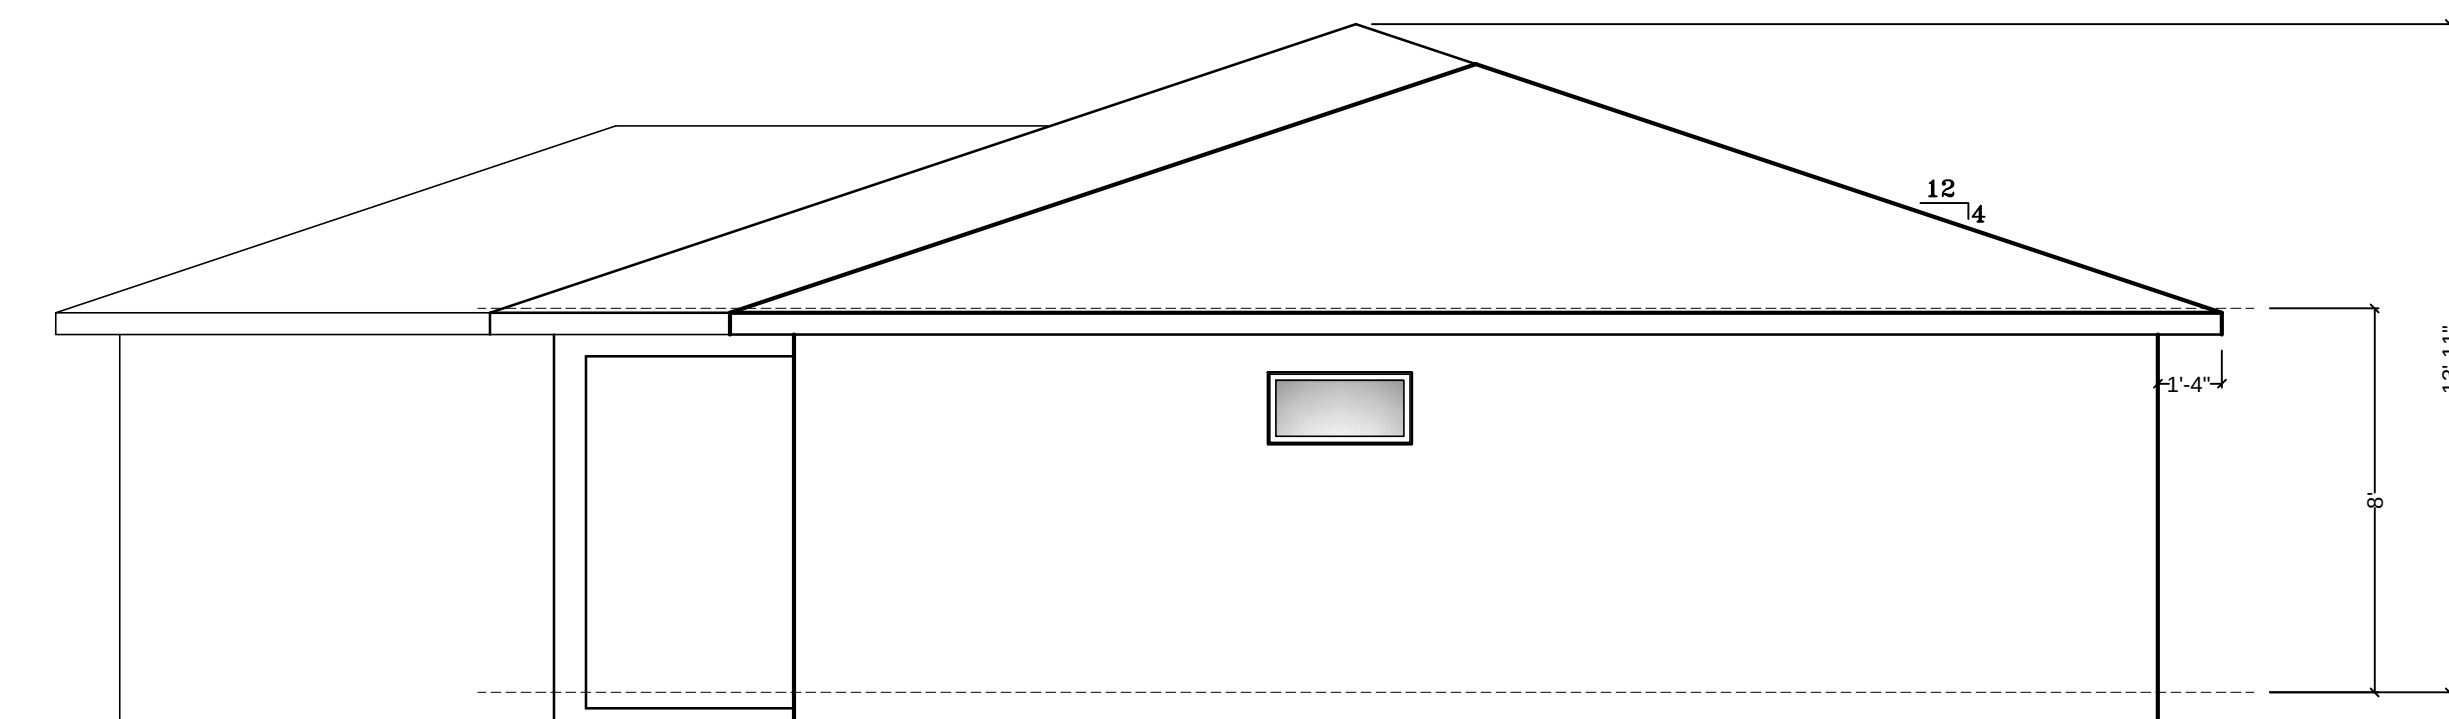

SCALE : $\frac{1}{4}" = 1'-0"$

Cert. of Auth. #28488

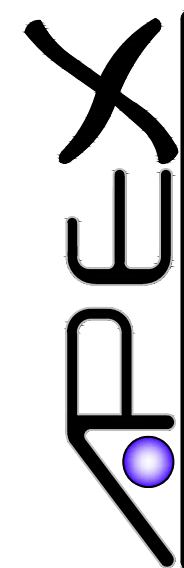

Consulting Engineers PL
DEREK W NEWCOMER, PE #69010
4315 53RD AVE E, BRADENTON FL 34203
TEL (941) 365-1900/ FAX (888)365-4041
EMAIL: DEREK@APEXENGINEER.COM

Structural Components Only

[illegible]



DRAWN JTL	CHECKED JTL	APPROVED JTL
--------------	----------------	-----------------

A-4

1821 Myrtle Street
Sarasota, FL 34234
(941) 355-8527
(941) 351-8129 fax
info@customadd.com

JOB# D16-040

SHEET #
S-2

 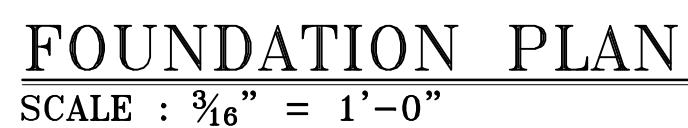

- ONE STORY BLOCK WALLS TO HAVE #5 REBAR @ 6' O.C. U.N.O.


- ONE STORY BLOCK WALLS TO HAVE #5 REBAR @ 6' O.C. U.N.O.
- TWO STORY BLOCK WALLS TO HAVE #5 REBAR @ 4' O.C. U.N.O.

MARK	TYPE	SIZE (W x D)	PLY	GRADE	NOTES
W28	SOLID SAWN	2"x8"	2	No. 2	
W210	SOLID SAWN	2"x10"	2	No. 2	
W212	SOLID SAWN	2"x12"	2	No. 2	
W38	SOLID SAWN	2"x8"	3	No. 2	
W310	SOLID SAWN	2"x10"	3	No. 2	
W312	SOLID SAWN	2"x12"	3	No. 2	
E212	ENGINEERED WOOD	3.5"x11.25"		MIN. 1.9 E	
E216	ENGINEERED WOOD	3.5"x16"		MIN. 1.9 E	
E218	ENGINEERED WOOD	3.5"x18"		MIN. 1.9 E	
E312	ENGINEERED WOOD	5.25"x11.25"		MIN. 1.9 E	
E316	ENGINEERED WOOD	5.25"x16"		MIN. 1.9 E	
E318	ENGINEERED WOOD	5.25"x18"		MIN. 1.9 E	
E416	ENGINEERED WOOD	7.0"x18"		MIN. 1.9 E	

MARK	TYPE	SIZE (W x D)	MARK	TYPE	SIZE (W x D)
C01	SOLID SAWN	4"x4"	C07	CMU COLUMN w/ (1) #5	8"x8"
C02	SOLID SAWN	6"x6"	C08	F&P COLUMN w/ (4) #6 #3 STIRRUPS @ 12" O.C.	8"x16"
C03	SOLID SAWN	8"x8"	C09	CMU COLUMN w/ (4) #5 #3 STIRRUPS @ 12" O.C.	12"x12"
C04	ENGINEERED WOOD	3.5"x3.5"	C10	CMU COLUMN w/ (4) #6 #3 STIRRUPS @ 10" O.C.	16"x16"
C05	ENGINEERED WOOD	3.5"x5.25"	C11	STEEL TUBE	3.5"x3.5"x0.25"
C06	ENGINEERED WOOD	5.5"x5.25"	C12	STEEL TUBE	4"x4"x0.25

SEE GENERAL NOTES PAGE FOR BUILDING SPECIFICATIONS, CONSTRUCTION NOTES, SCOPE OF WORK AND DESIGN CRITERIA.
PRE-ENGINEERED TRUSS PLANS BY OTHERS TO BE REVIEWED & SIGNED BY ARCHITECT OF RECORD BEFORE PERMIT ISSUANCE.
ALL GIRDER TRUSSES SET ON CMU WALLS TO HAVE FILLED CELLS DIRECTLY BELOW

	TYPICAL FOR CMU SUPPORTED WALLS AND OPENINGS LESS THAN 6'-0" U.N.O.
L01	8"x8" PRECAST LINTEL BLOCK w/ (1) #5 REBAR BOTTOM FILLED SOLID
	TYPICAL OPENINGS GREATER THAN 6'-0" U.N.O.
L02	8"x16" PRECAST LINTEL BLOCK w/ (1) #5 REBAR TOP & (1) #5 REBAR BOTTOM FILLED SOLID
	8"x24" PRECAST LINTEL BLOCK w/ (1) #5 REBAR TOP & (1) #5 REBAR BOTTOM FILLED SOLID
L03	

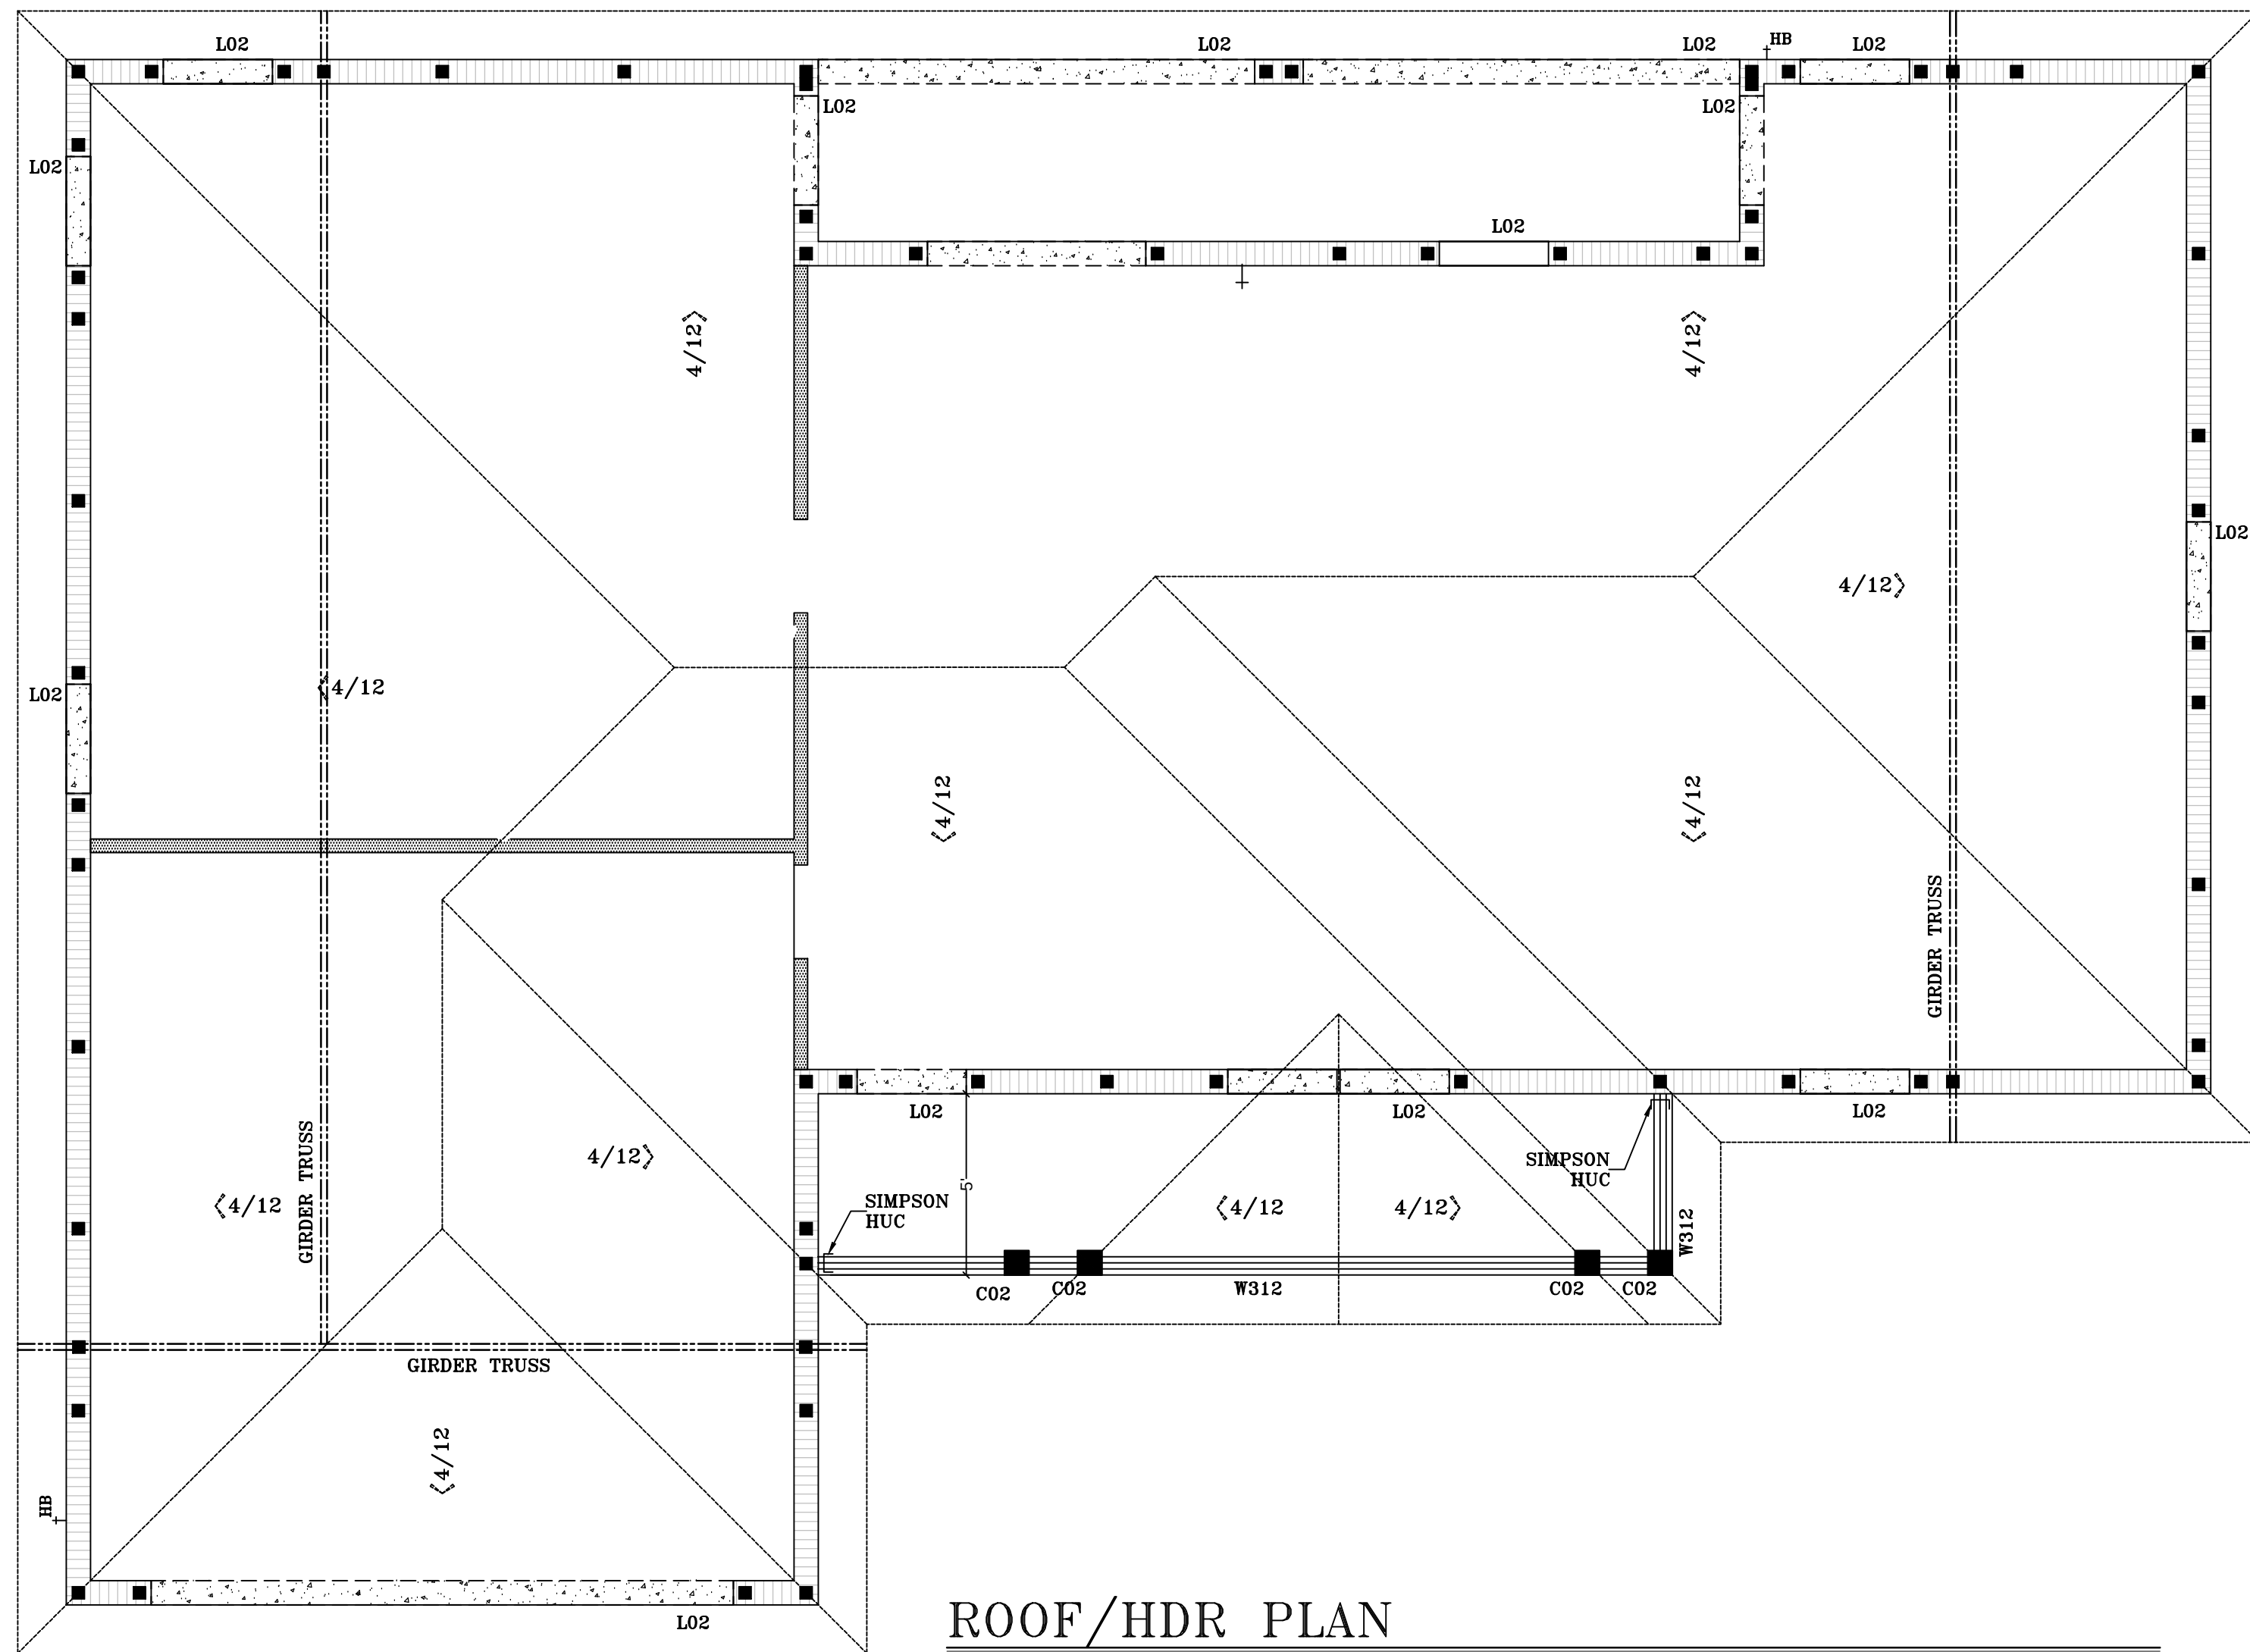

SCALE : $\frac{1}{4}" = 1'-0"$

PRE-ENGINEERED TRUSS PLANS BY OTHERS TO BE REVIEWED & SIGNED
BY ENGINEER OF RECORD BEFORE PERMIT ISSUANCE.

1821 Myrtle Street
Sarasota, FL 34234
(941) 355-8527
(941) 351-8129 fax
info@customadd.com

*New Residence for
Lot 20
Port Charlotte, Florida*



APEX
Consulting Engineers PL

DEREK W. NEWCOMER, PE #60010
4315 53RD AVE E., BRADENTON FL 34203
TEL (941) 363-1900/ FAX (888) 363-4041
EMAIL : DEREK@APEXENGINEER.COM

Structural Components Only

ISSUE DATE		
DATE	BY	REASON
3/7/16	JTL	Construction Doc.'s
.	.	.
.	.	.
.	.	.
.	.	.
.	.	.
.	.	.
.	.	.
.	.	.
.	.	.
.	.	.
DRAWN	CHECKED	APPROVED
JTL	JTL	JTL
.	.	.

SHEET #
S-3



FOR SI UNITS: 1 INCH = 25.4 mm, 1 FOOT = 304.8mm



1 1/2" MIN. EMBED



2x4 OR 2x8 P.T. BUCK

SECURE WOOD BUCK TO MASONRY WITH 3" TAPCON SCREW @ 3" FROM EDGE & 8" O.C. IN FIELD

3/4" P.T. FURRING

ALTERNATE BUCK STRIP DETAIL

SCALE: NTS

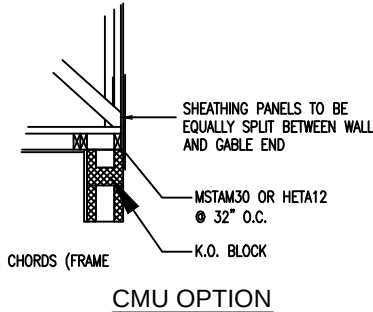 


*New Residence for
Lot 20
Port Charlotte, Florida*

1821 Myrtle Street
Sarasota, FL 34234
(941) 355-8527
(941) 351-8129 fax
info@customadd.com

Structural Components Only

ISSUE DATE		
DATE	BY	REASON
3/7/16	JTL	Construction Doc.'s
-	-	-
-	-	-
-	-	-
-	-	-
-	-	-
-	-	-
-	-	-
-	-	-
-	-	-
-	-	-
DRAWN JTL	CHECKED JTL	APPROVED JTL

LI

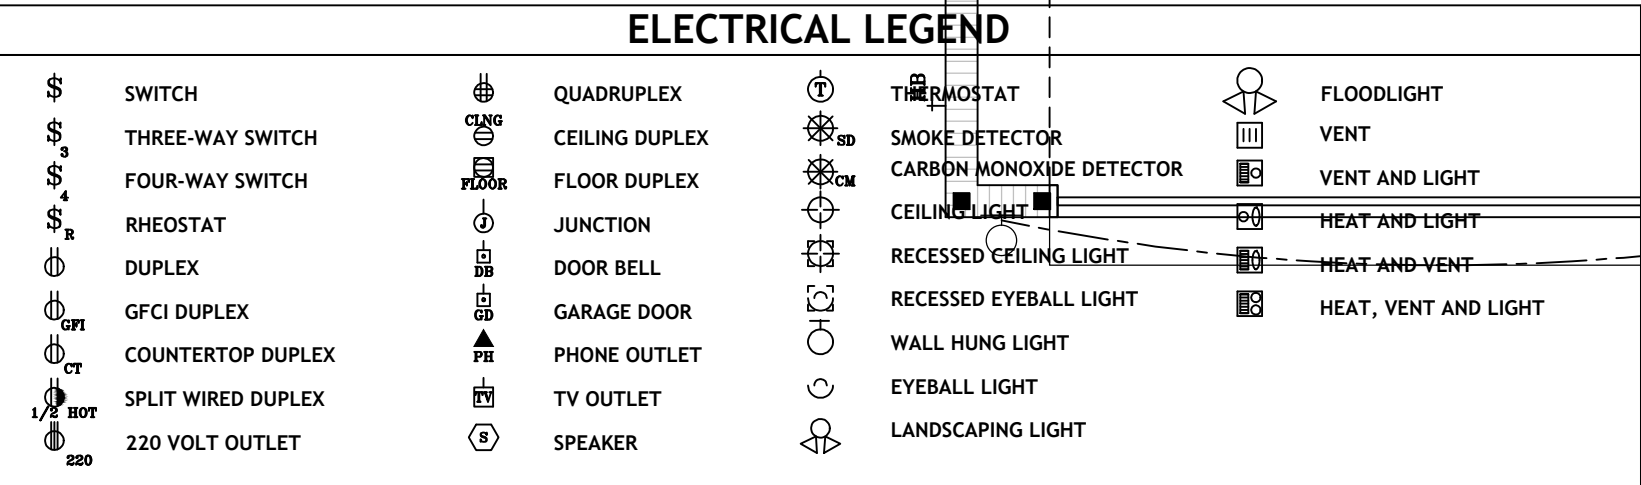

ELECTRICAL WORK SHALL INCLUDE BUT NOT BE LIMITED TO THE FOLLOWING:

1. POWER FOR CONNECTIONS TO EQUIPMENT PROVIDED AND INSTALLED BY OTHER TRADES, I.E., HVAC EQUIP.
2. REFER TO SITE PLAN SHEET FOR LOCATIONS OF ADDITIONAL LIGHTING COMPONENTS.
3. DRAWINGS ARE SCHEMATIC ONLY, AND ARE NOT INTENDED TO DEPICT A COMPLETE ELECTRICAL SYSTEM. CONTRACTOR SHALL PROVIDE ALL LABOR AND MATERIAL REQ'D FOR A COMPLETE WORKING ELECTRICAL SYSTEM IN ACCORDANCE WITH APPLICABLE CODES AND AUTHORITIES HAVING JURISDICTION.
4. NOTIFY BUILDER FOR FIELD VERIFICATIONS AND APPROVAL OF FINAL LOCATIONS OF SWITCHES, LIGHT FIXTURES, AND ELECTRICAL OUTLETS PRIOR TO WIRING. BUILDER RESERVES THE RIGHT TO CHANGE LOCATIONS OF ELECTRICAL SYSTEM COMPONENTS.
5. ALL ELECTRICAL SWITCHES, OUTLETS, ETC. TO BE INSTALLED ABOVE FLOOD ELEVATION 9+10'-0" NSVD)
6. PROVIDE AND INSTALL LOCALLY CERTIFIED SMOKE DETECTORS AS REQUIRED BY NATIONAL ELECTRIC CODE (NEC) AND MEETING THE REQUIREMENTS OF ALL GOVERNING CODES.

7. PROVIDE AND INSTALL GROUND FAULT CIRCUIT-INTERUPTERS (GFI) AS REQUIRED BY NATIONAL ELECTRIC CODE (NEC) AND MEETING THE REQUIREMENTS OF ALL GOVERNING CODES.
8. UNLESS OTHERWISE INDICATED, INSTALL SWITCHES & RECEPTALS AT THE FOLLOWING HEIGHTS ABOVE FINISH FLOOR:
42".....SWITCHES
14".....OUTLETS
14".....TELEPHONE
14".....TELEVISION
9. EXACT FIXTURE LOCATIONS TO BE CHOSEN & VERIFIED BY OWNER(S)
ELECTRICAL PANEL TO BE GROUNDED TO FOOTING STEEL.
11. OWNER AND/OR CONTRACTOR TO VERIFY EXISTENCE AND LOCATION OF SECURITY, INTERCOM, OR CENTRAL VACUUM SYSTEMS- REFER TO SHOP DRAWINGS FOR SPECIFICATIONS.
12. OWNER TO LOCATE ELECTRIC, CATV, AND SPEAKER WIRE LOCATIONS IN ACTIVITY ROOM FEATURE WALL @ ELECTRIC WALK-THRU.
DRAWINGS FOR SPECIFICATIONS.
13. ALL BEDROOMS TO BE SUPPLIED WITH ARC FAULT CIRCUITS.

SCALE : $\frac{1}{4}'' = 1'-0''$